


WHITWELLS YARD

Ground Floor Plan Scale 1:100

METHODIST CHURCH

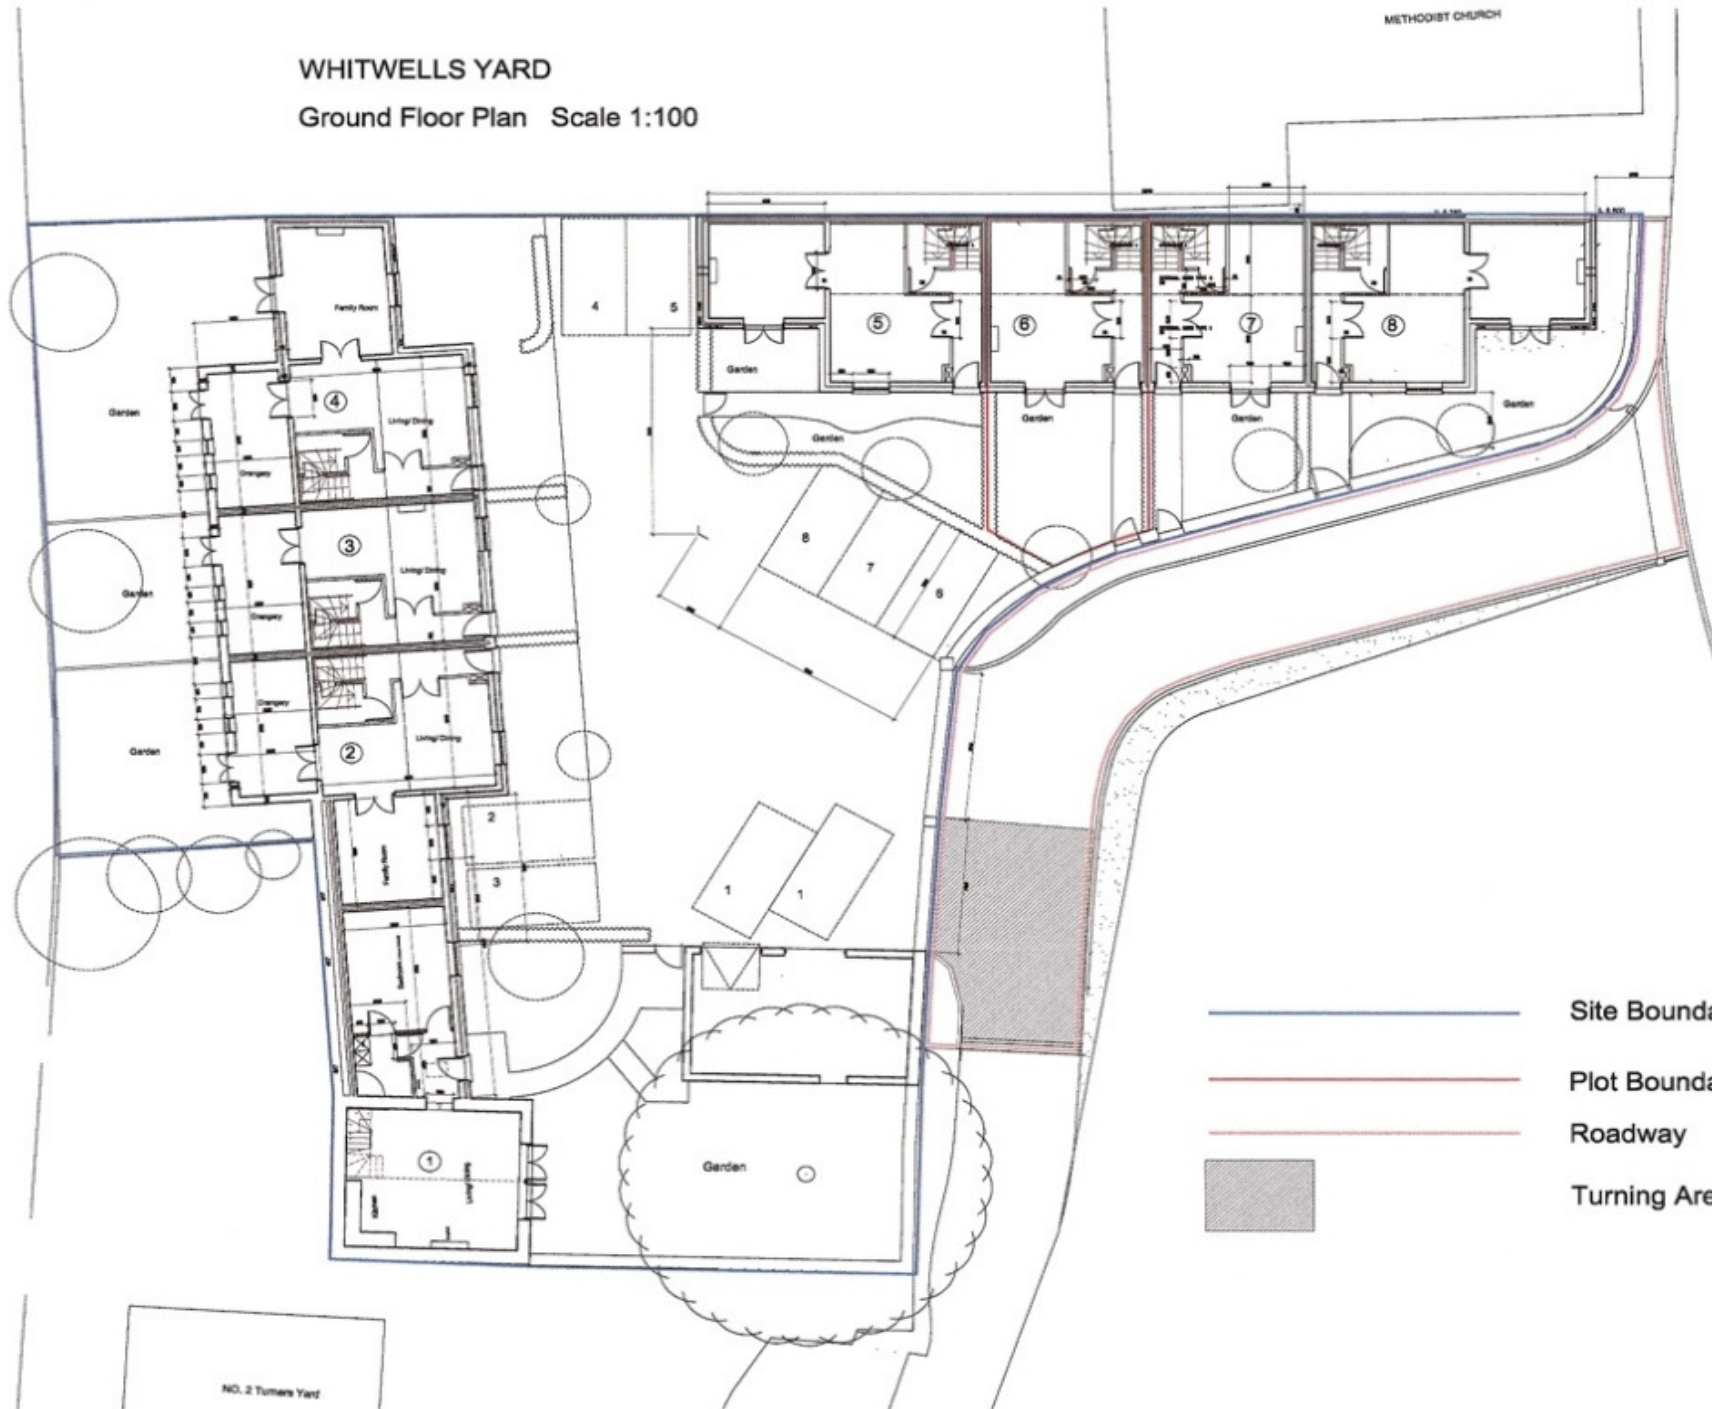

NO. 2 Tumens Yard

- Site Boundary
- Plot Boundary
- Roadway
- Turning Area